



- PMS 1385
- PMS 654
- PMS 1815


NOTE:
Because of the size of the sign, special care will have to be given to the design of the mounting brackets.

Mount will have to be drilled through pole without damage to light wiring

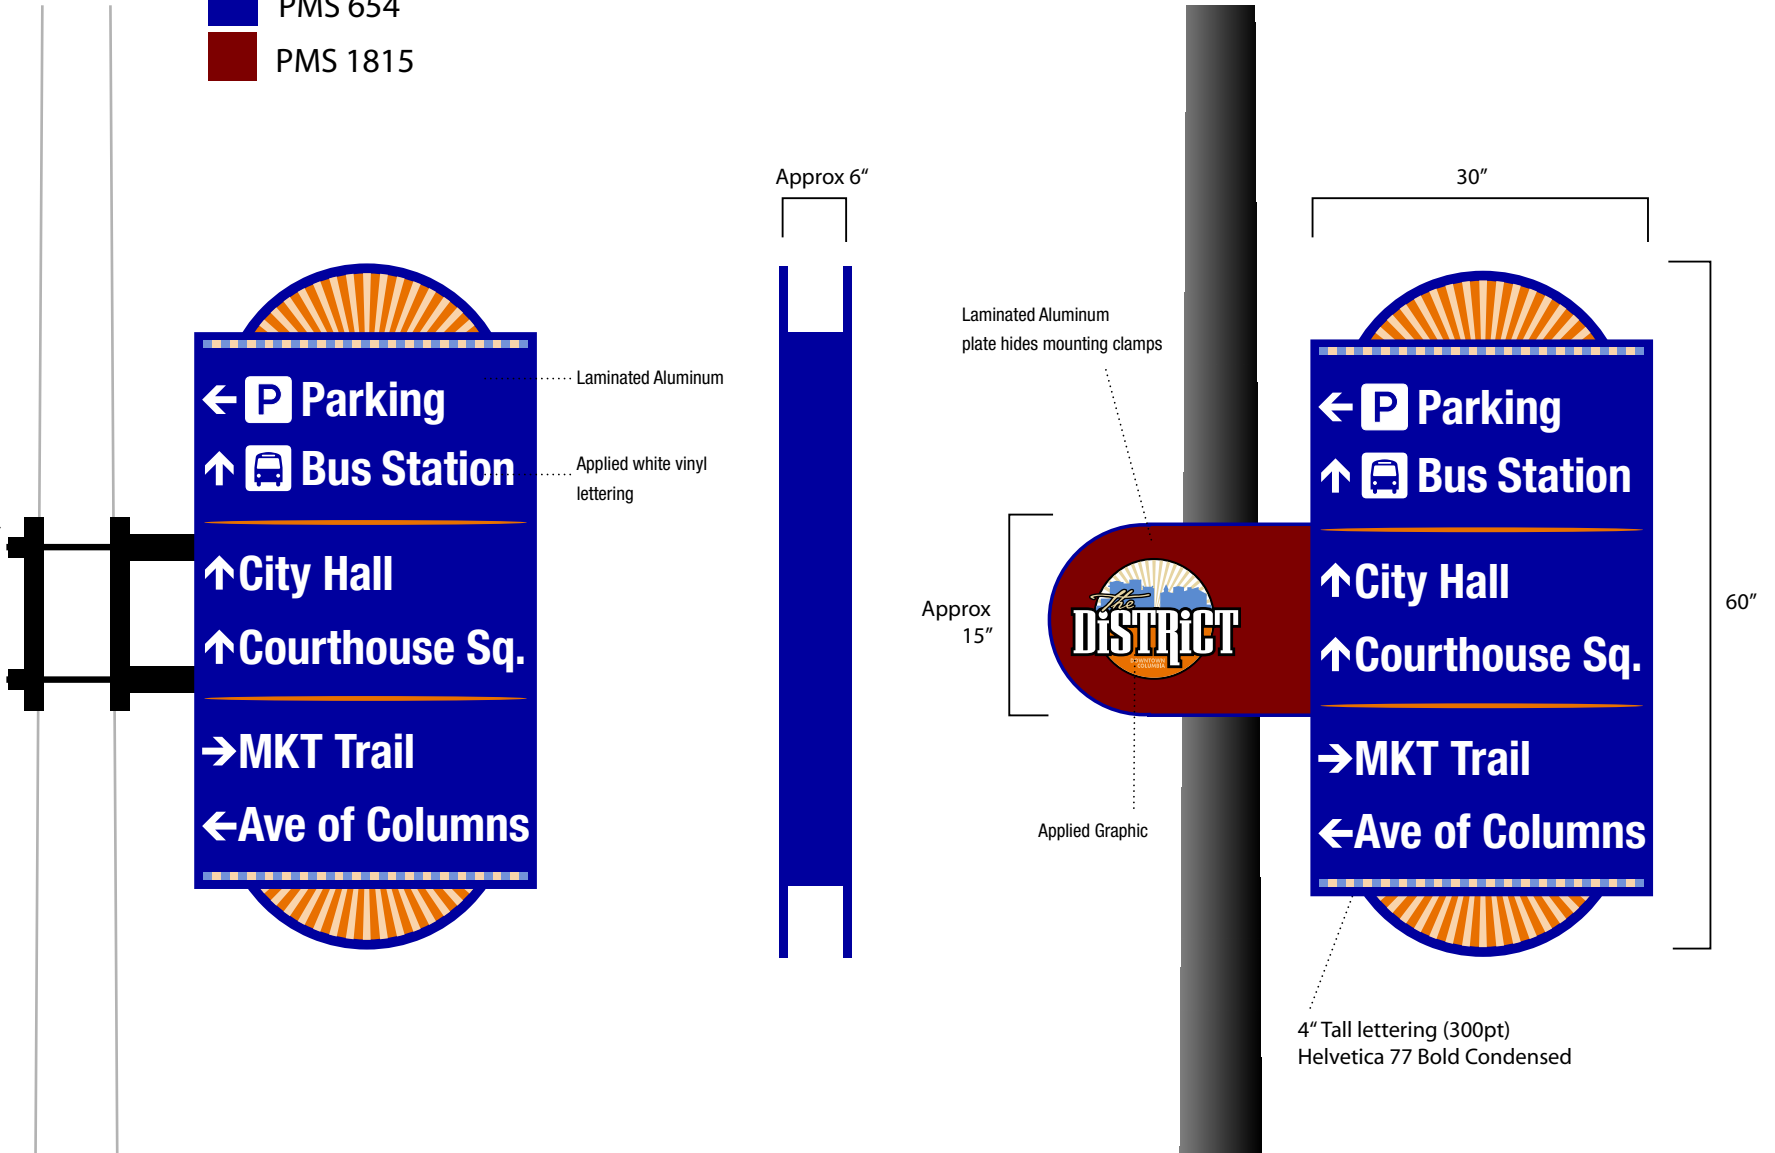

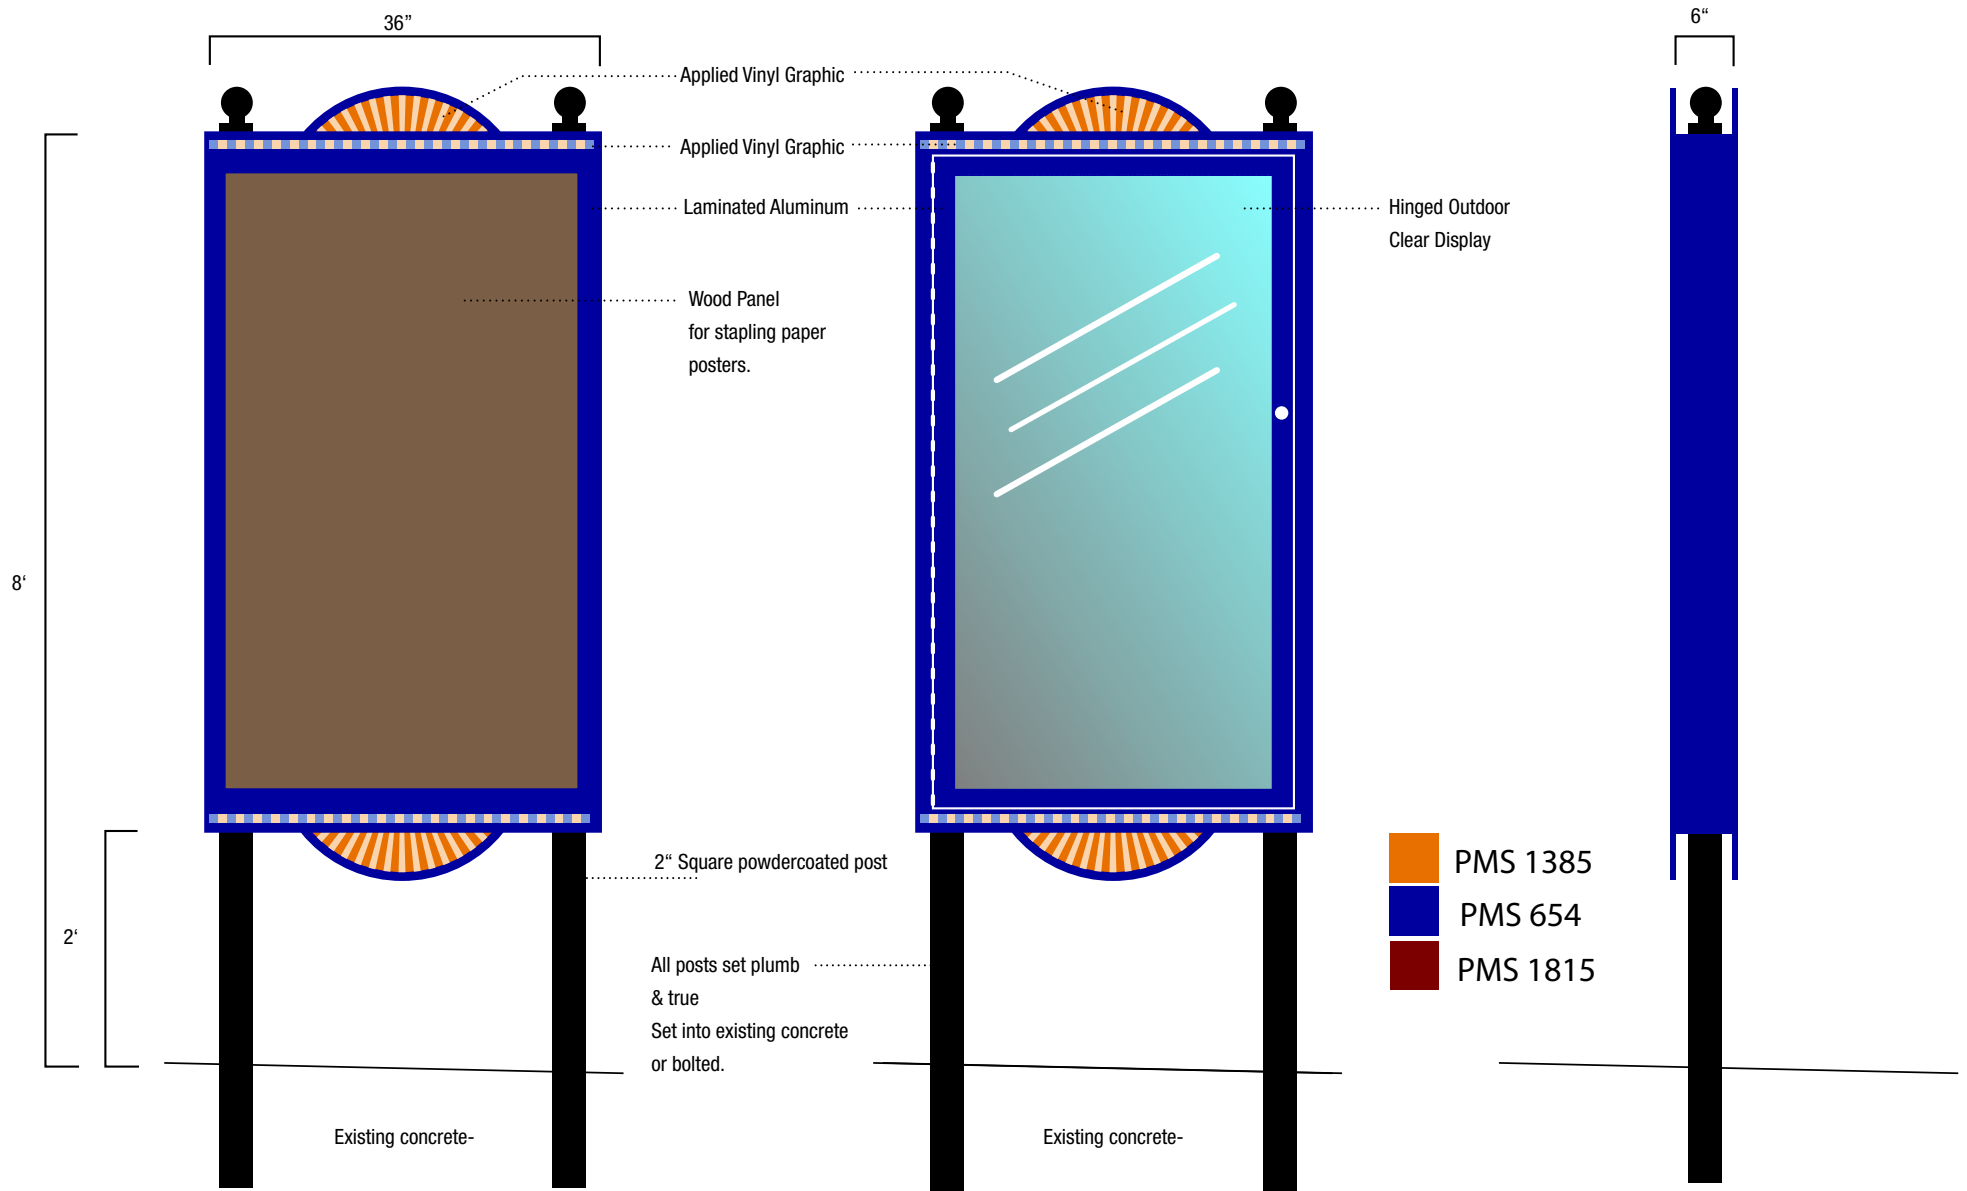

- PMS 1385
- PMS 654
- PMS 1815

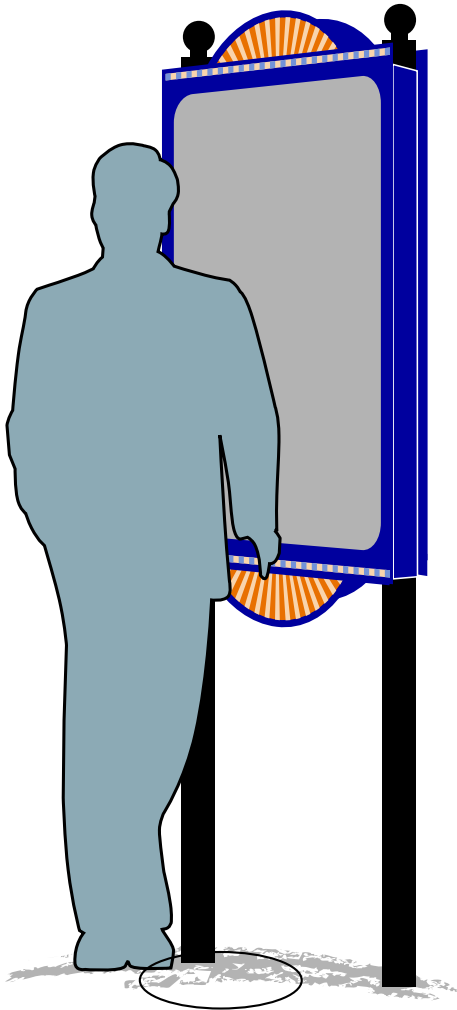

Laminated Aluminum

Applied Vinyl Graphic

All posts set plumb & true

Set into existing concrete or bolted.


Black powdercoated post




Existing concrete-

Outdoor Clear Display

48" 7'

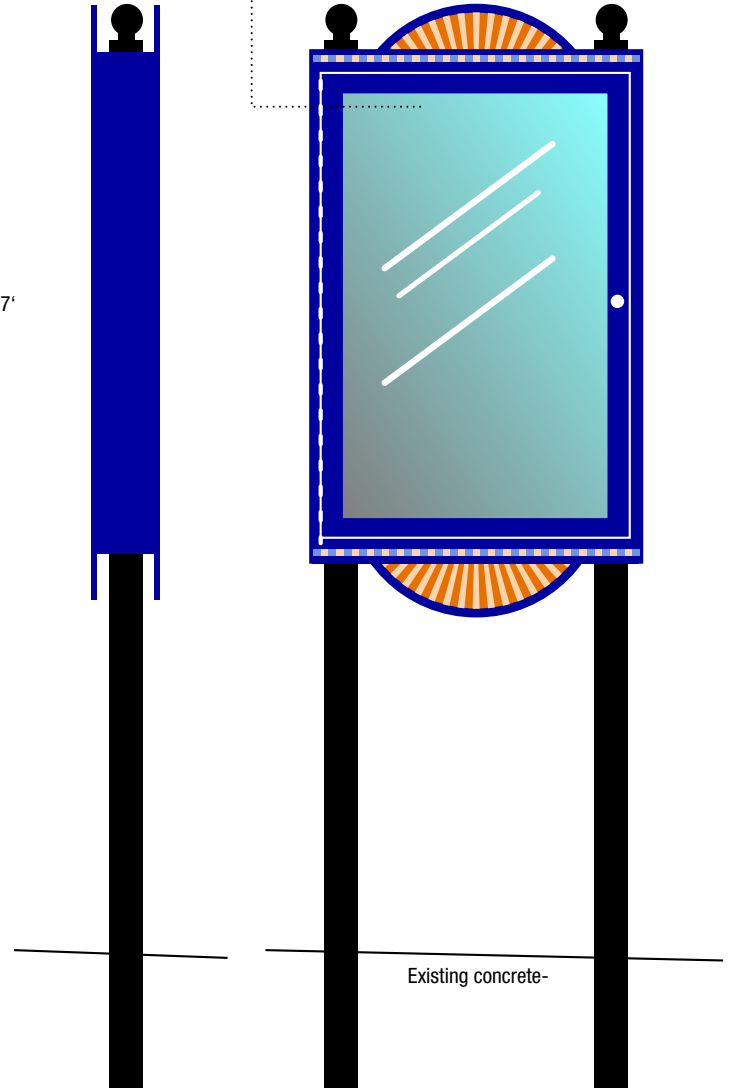

Existing concrete-

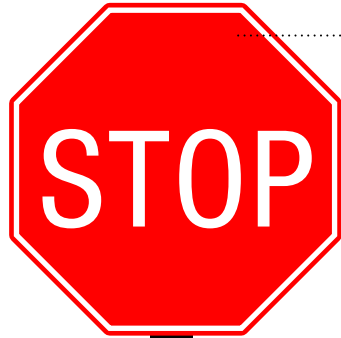

Standard Sign



Black Powdercoated Post



Bolted or sunk into existing concrete



Existing Mount